

AMENDMENT OF SOLICITATION/MODIFICATION OF CONTRACT				1. CONTRACT ID CODE		PAGE OF PAGES		
2. AMENDMENT/MODIFICATION NO.			3. EFFECTIVE DATE		4. REQUISITION/PURCHASE REQ. NO.		5. PROJECT NO. (If applicable)	
6. ISSUED BY			CODE		7. ADMINISTERED BY (If other than Item 6)		CODE	
8. NAME AND ADDRESS OF CONTRACTOR (No., street, county, State and ZIP Code)				(X)		9A. AMENDMENT OF SOLICITATION NO.		
						9B. DATED (SEE ITEM 11)		
						10A. MODIFICATION OF CONTRACT/ORDER NO.		
						10B. DATED (SEE ITEM 11)		
CODE			FACILITY CODE					
11. THIS ITEM ONLY APPLIES TO AMENDMENTS OF SOLICITATIONS								
<input type="checkbox"/> The above numbered solicitation is amended as set forth in Item 14. The hour and date specified for receipt of Offers <input type="checkbox"/> is extended, <input type="checkbox"/> is not extended. Offers must acknowledge receipt of this amendment prior to the hour and date specified in the solicitation or as amended, by one of the following methods: (a) By completing items 8 and 15, and returning _____ copies of the amendment; (b) By acknowledging receipt of this amendment on each copy of the offer submitted; or (c) By separate letter or telegram which includes a reference to the solicitation and amendment numbers. FAILURE OF YOUR ACKNOWLEDGMENT TO BE RECEIVED AT THE PLACE DESIGNATED FOR THE RECEIPT OF OFFERS PRIOR TO THE HOUR AND DATE SPECIFIED MAY RESULT IN REJECTION OF YOUR OFFER. If by virtue of this amendment your desire to change an offer already submitted, such change may be made by telegram or letter, provided each telegram or letter makes reference to the solicitation and this amendment, and is received prior to the opening hour and date specified.								
12. ACCOUNTING AND APPROPRIATION DATA (If required)								
13. THIS ITEM ONLY APPLIES TO MODIFICATION OF CONTRACTS/ORDERS. IT MODIFIES THE CONTRACT/ORDER NO. AS DESCRIBED IN ITEM 14.								
CHECK ONE	A. THIS CHANGE ORDER IS ISSUED PURSUANT TO: (Specify authority) THE CHANGES SET FORTH IN ITEM 14 ARE MADE IN THE CONTRACT ORDER NO. IN ITEM 10A.							
	B. THE ABOVE NUMBERED CONTRACT/ORDER IS MODIFIED TO REFLECT THE ADMINISTRATIVE CHANGES (such as changes in paying office, appropriation date, etc.) SET FORTH IN ITEM 14, PURSUANT TO THE AUTHORITY OF FAR 43.103(b).							
	C. THIS SUPPLEMENTAL AGREEMENT IS ENTERED INTO PURSUANT TO AUTHORITY OF:							
	D. OTHER (Specify type of modification and authority)							
E. IMPORTANT: Contractor <input type="checkbox"/> is not, <input type="checkbox"/> is required to sign this document and return _____ copies to the issuing office.								
14. DESCRIPTION OF AMENDMENT/MODIFICATION (Organized by UCF section headings, including solicitation/contract subject matter where feasible.)								
15A. NAME AND TITLE OF SIGNER (Type or print)				16A. NAME AND TITLE OF CONTRACTING OFFICER (Type or print)				
15B. CONTRACTOR/OFFEROR				15C. DATE SIGNED		16B. UNITED STATES OF AMERICA		
(Signature of person authorized to sign)						(Signature of Contracting Officer)		
				16C. DATE SIGNED				

Except as provided herein, all terms and conditions of the document referenced in Item 9A or 10A, as heretofore changed, remains unchanged and in full force and effect.

Amendment 0003 is hereby incorporated into solicitation SP3100-08-B-5011 and shall become part of any contract.

Amendment 0003 is being issued to answer a vendor question:




Question #1: Refer to Building 69: On Sheet 2 of 3 under Note 13 it indicates that the chain link fence is to be 8' high, however on Sheet 3 of 3 the details shows 12' high.
Given the height of the gate at 10' high we are assuming that the note is incorrect.

Answer #1: The chain link fence detail on Sheet 3 of 3 of Drawing M-2 is hereby changed to 8' high. See Revisions to attached drawing.

The proposal due date and time remains September 22, 2008, 2:00 PM., Building 404.

All other terms and conditions remain unchanged.

END OF AMENDMENT 0003

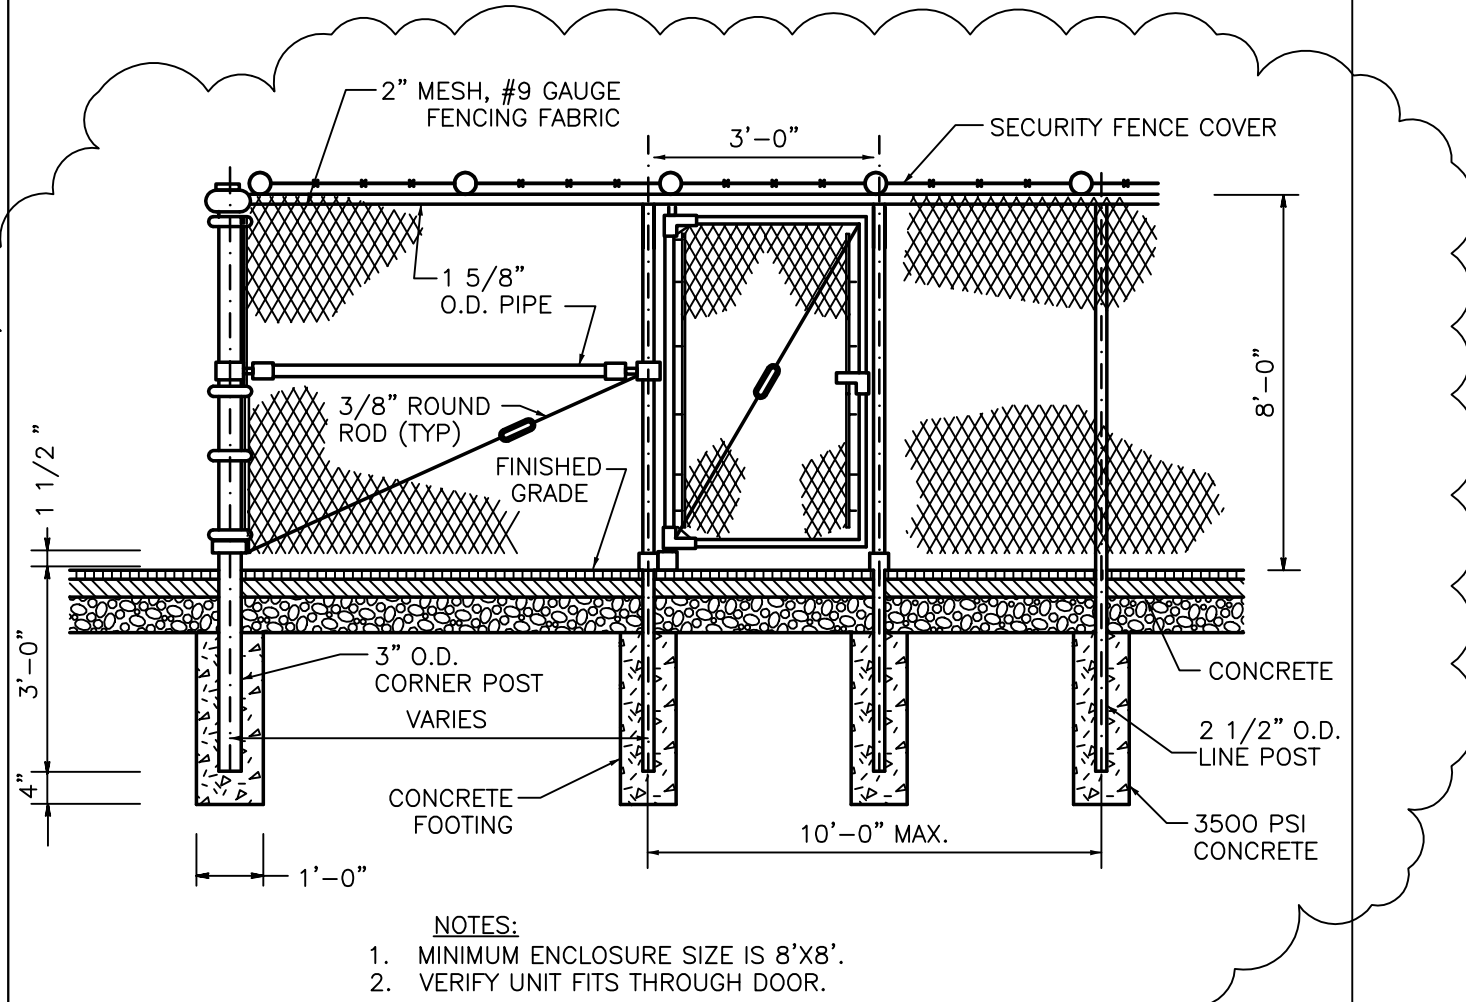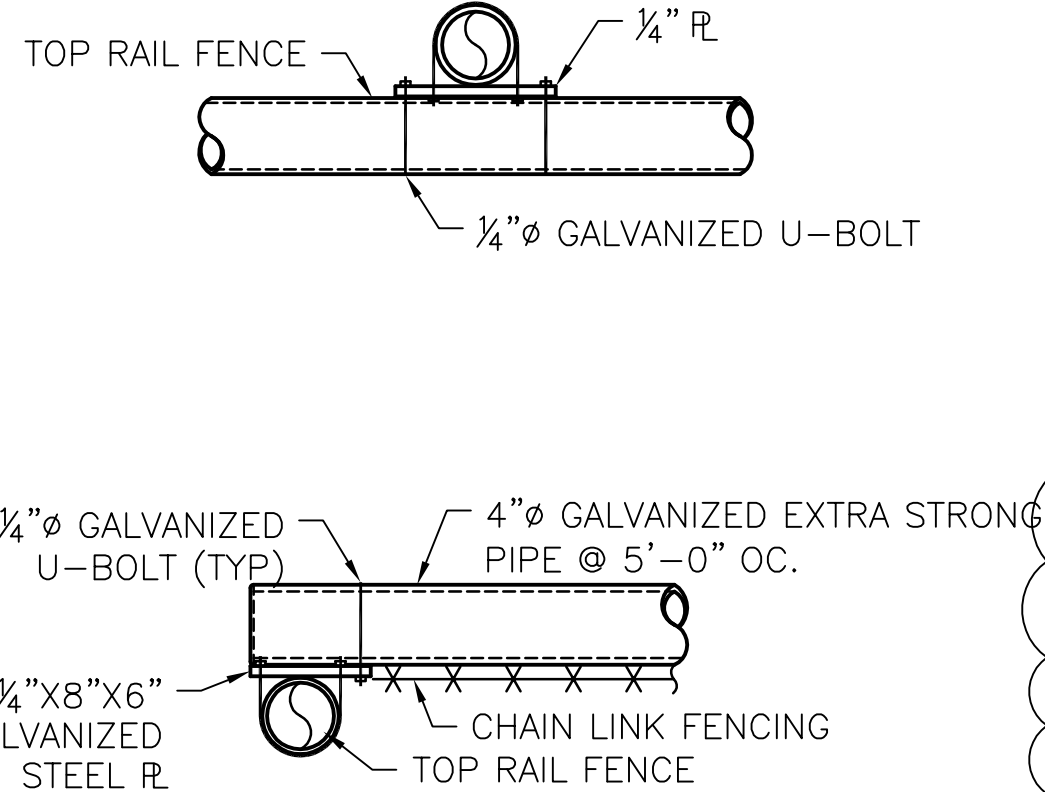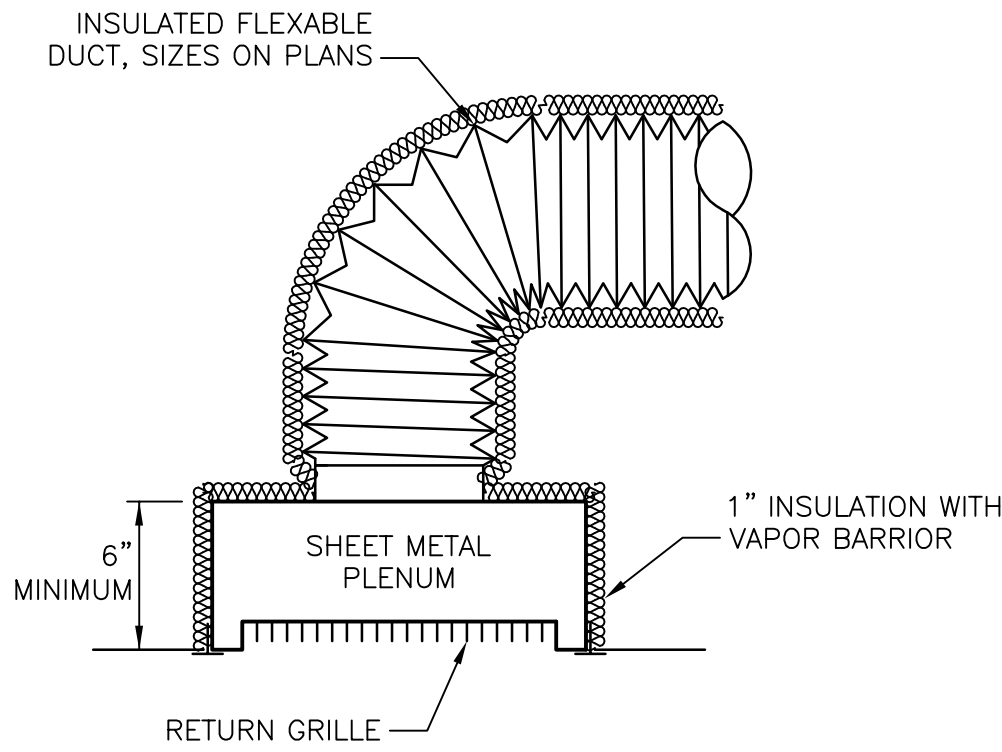

EGG CRATE RETURN GRILLE DETAIL



SECURITY COVER FENCE DETAILS

SECURITY FENCE DETAIL

SCALE: NTS

SCALE: NTS

SCALE: NTS

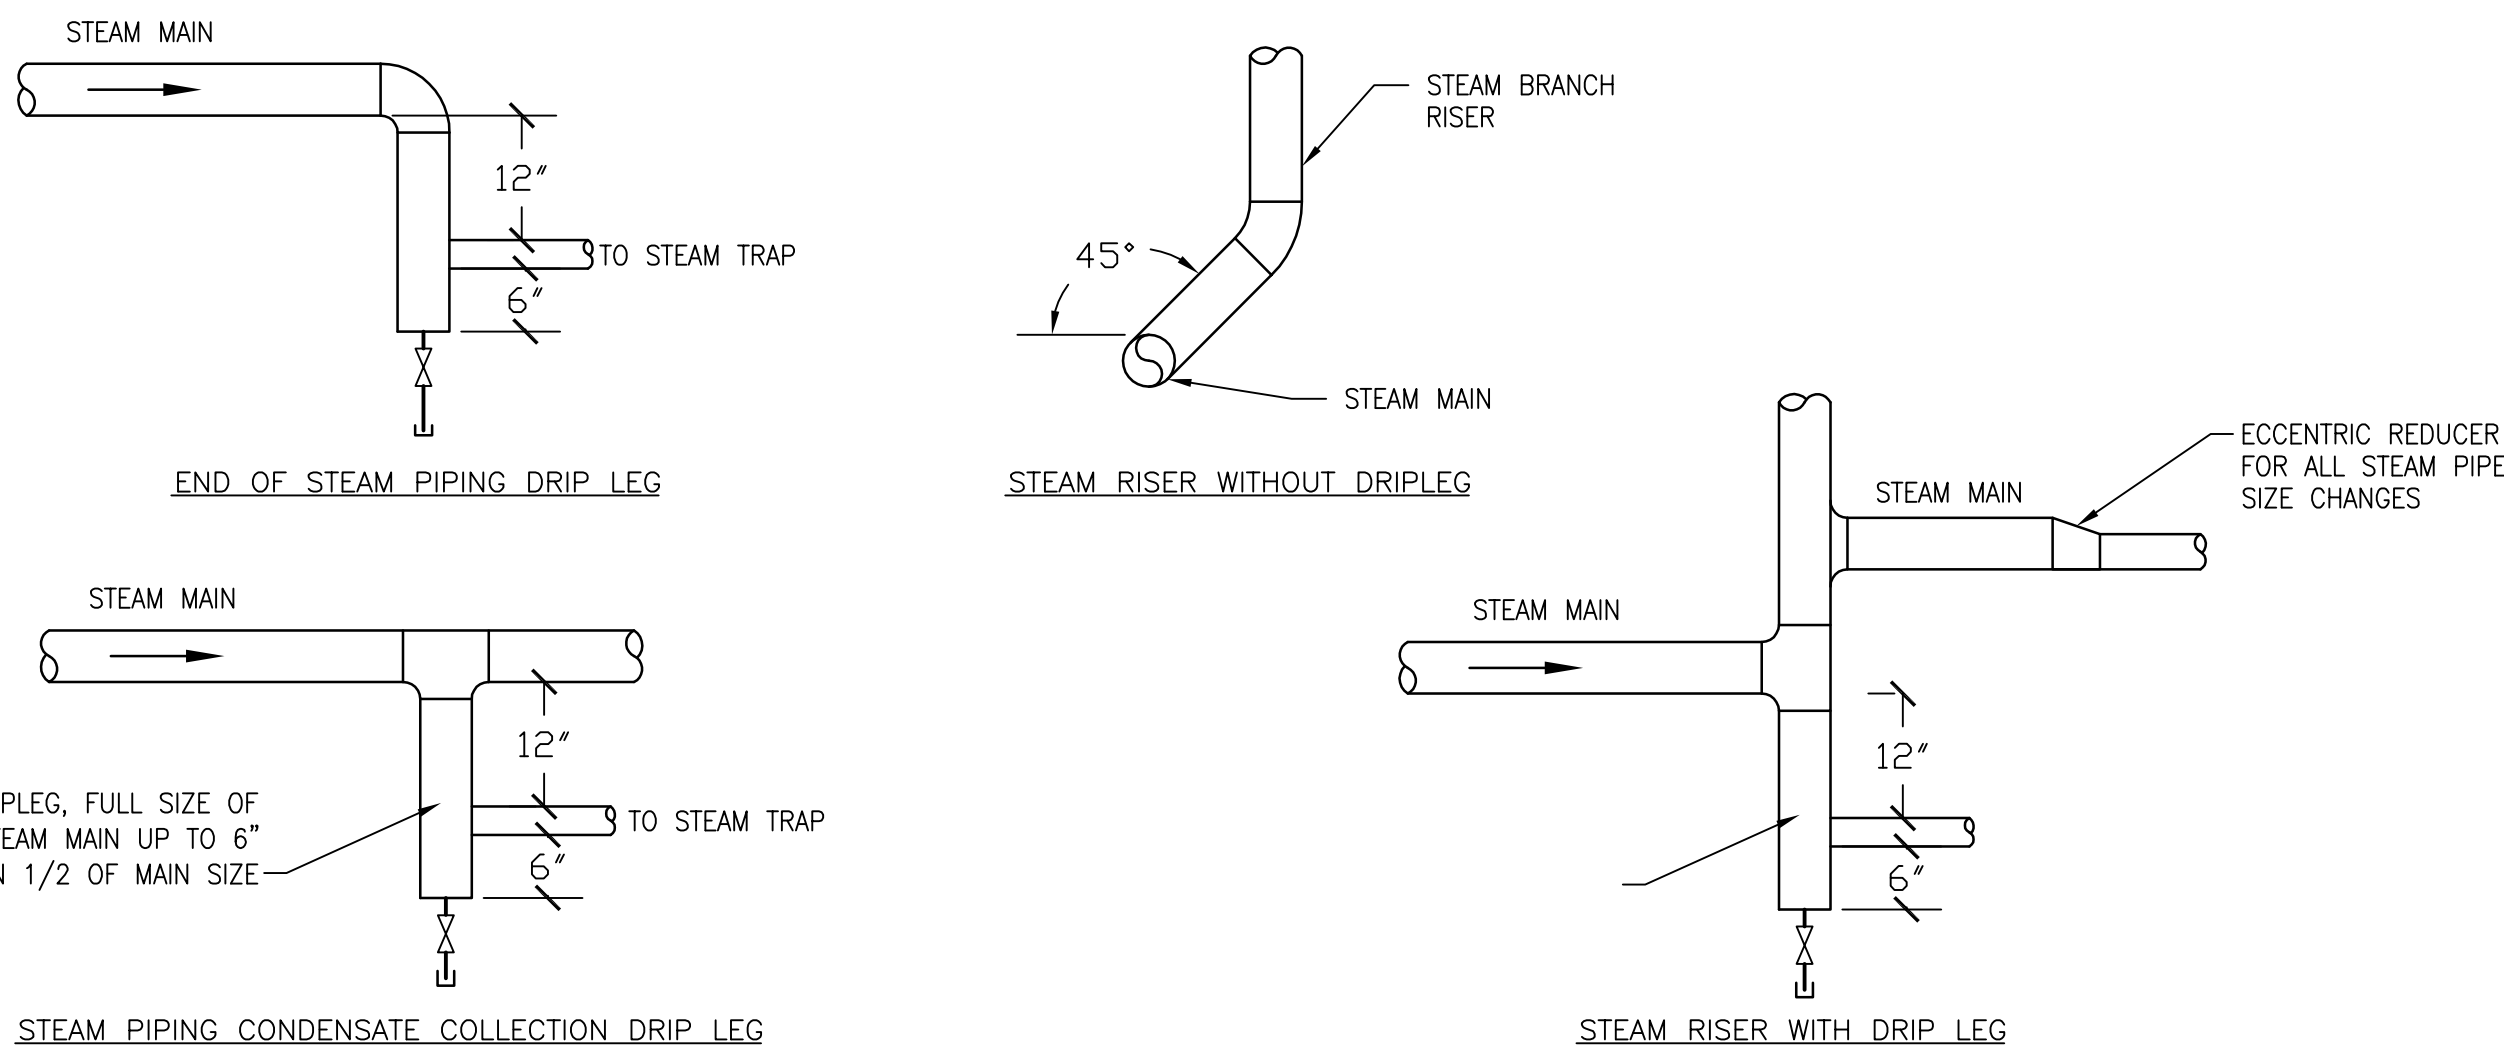
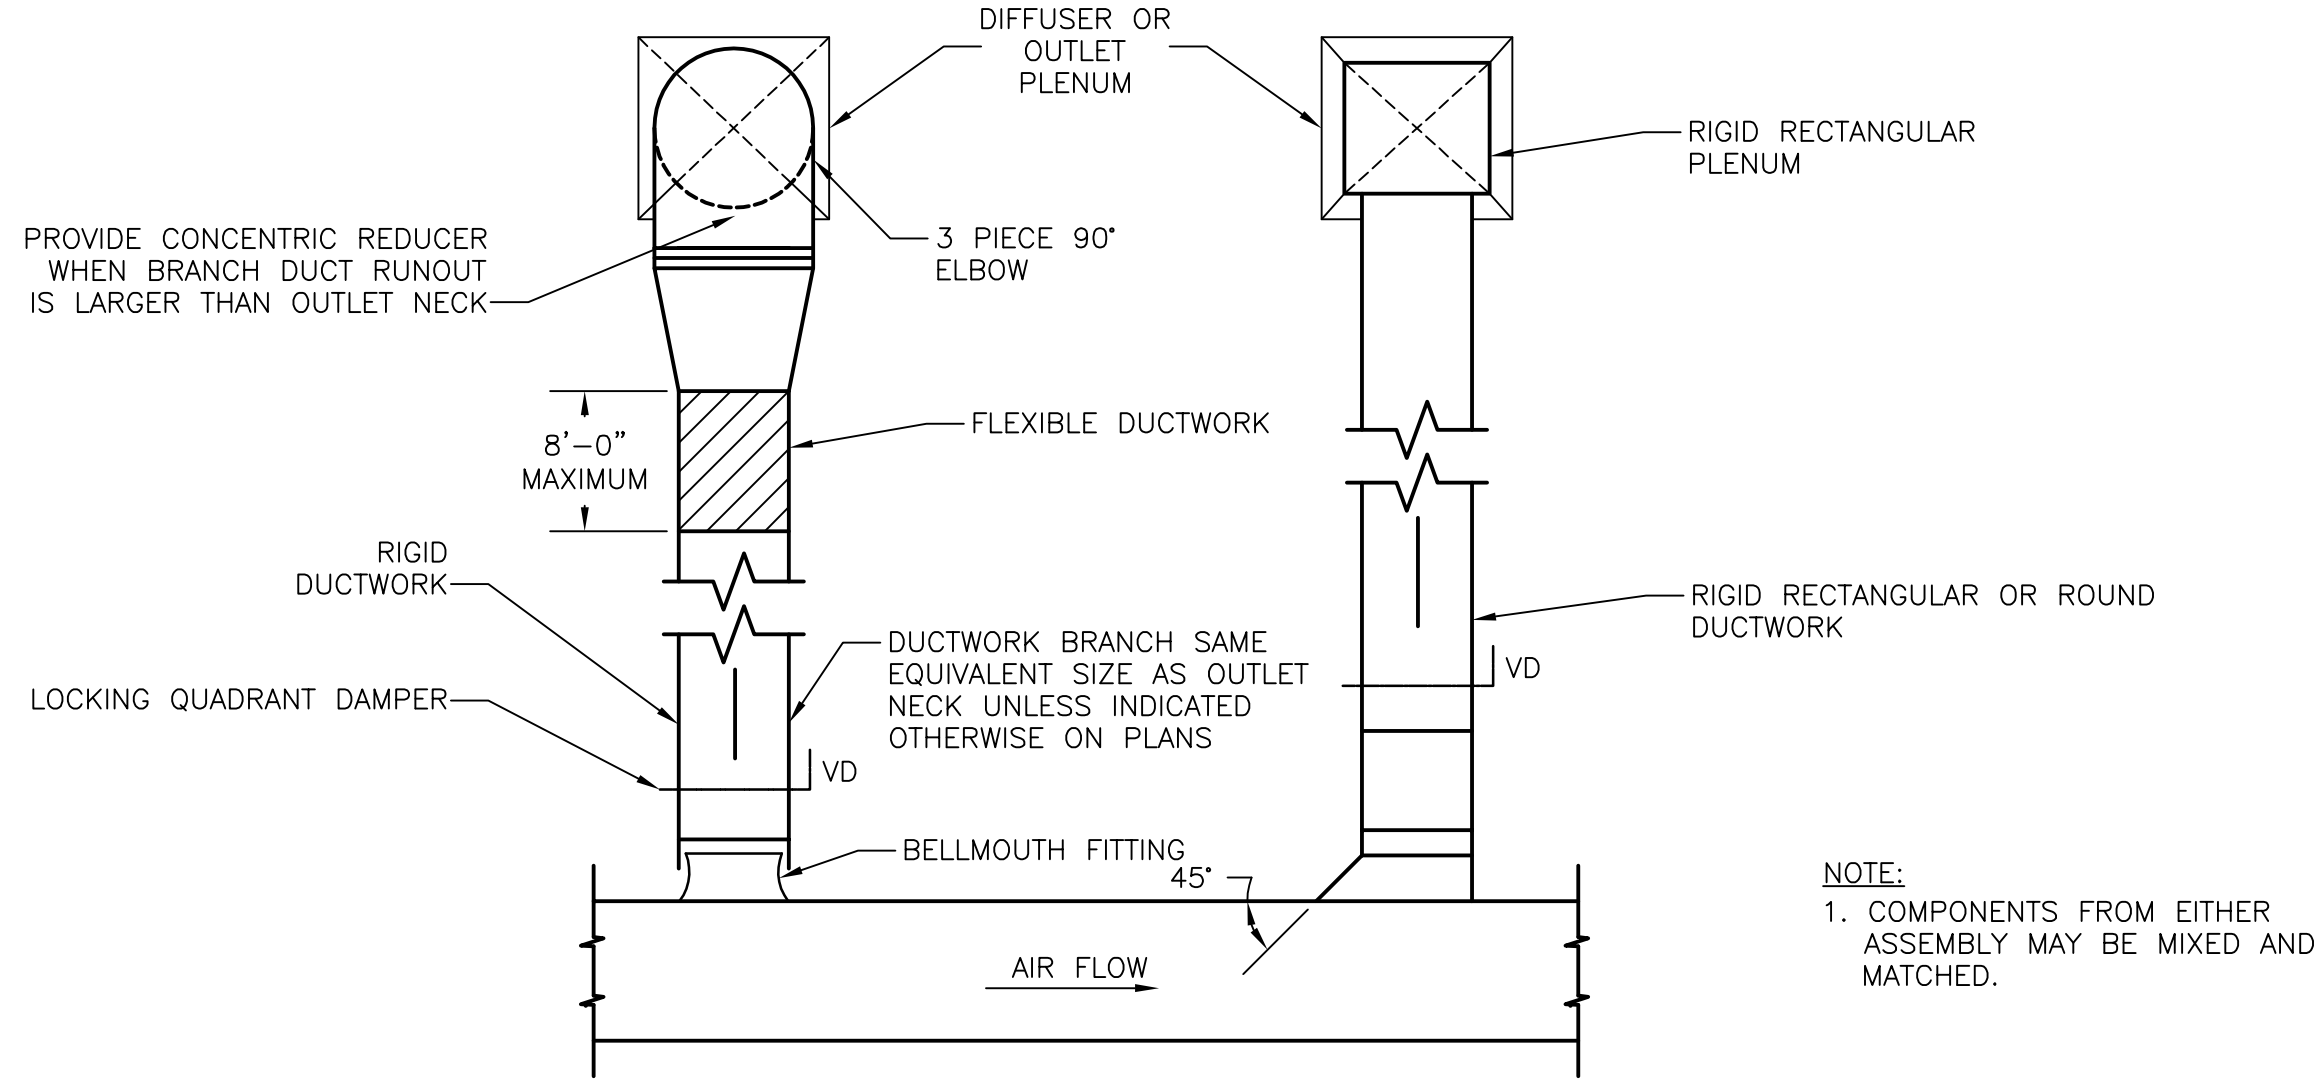


AIR OUTLET BRANCH ASSEMBLY

STEAM RISERS & CONDENSATE COLLECTION DRIPLEG ASSEMBLIES

SCALE: NTS

SCALE: NTS

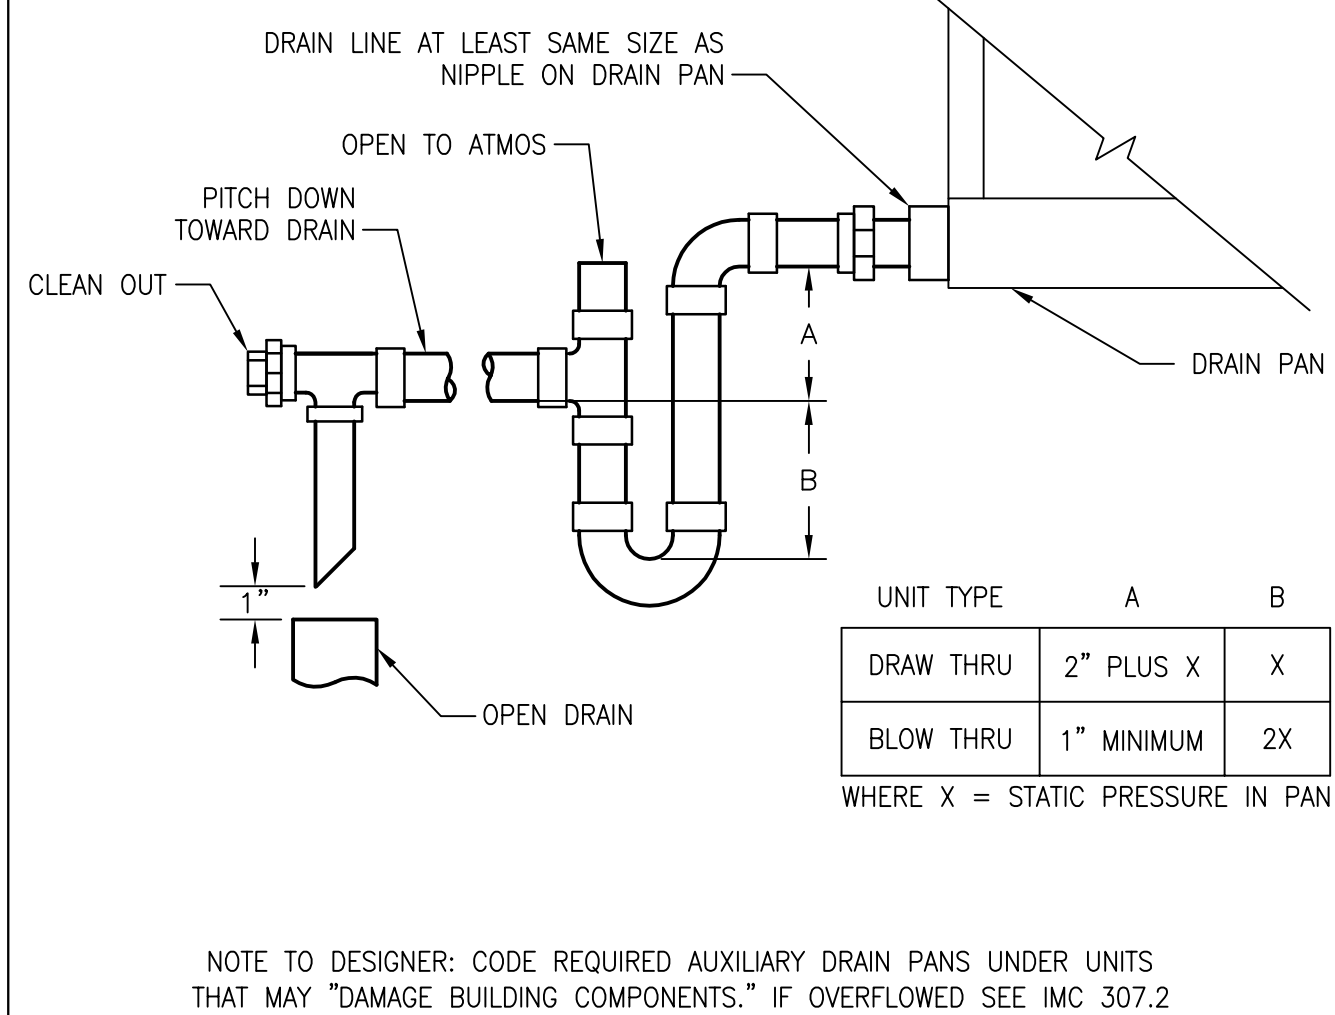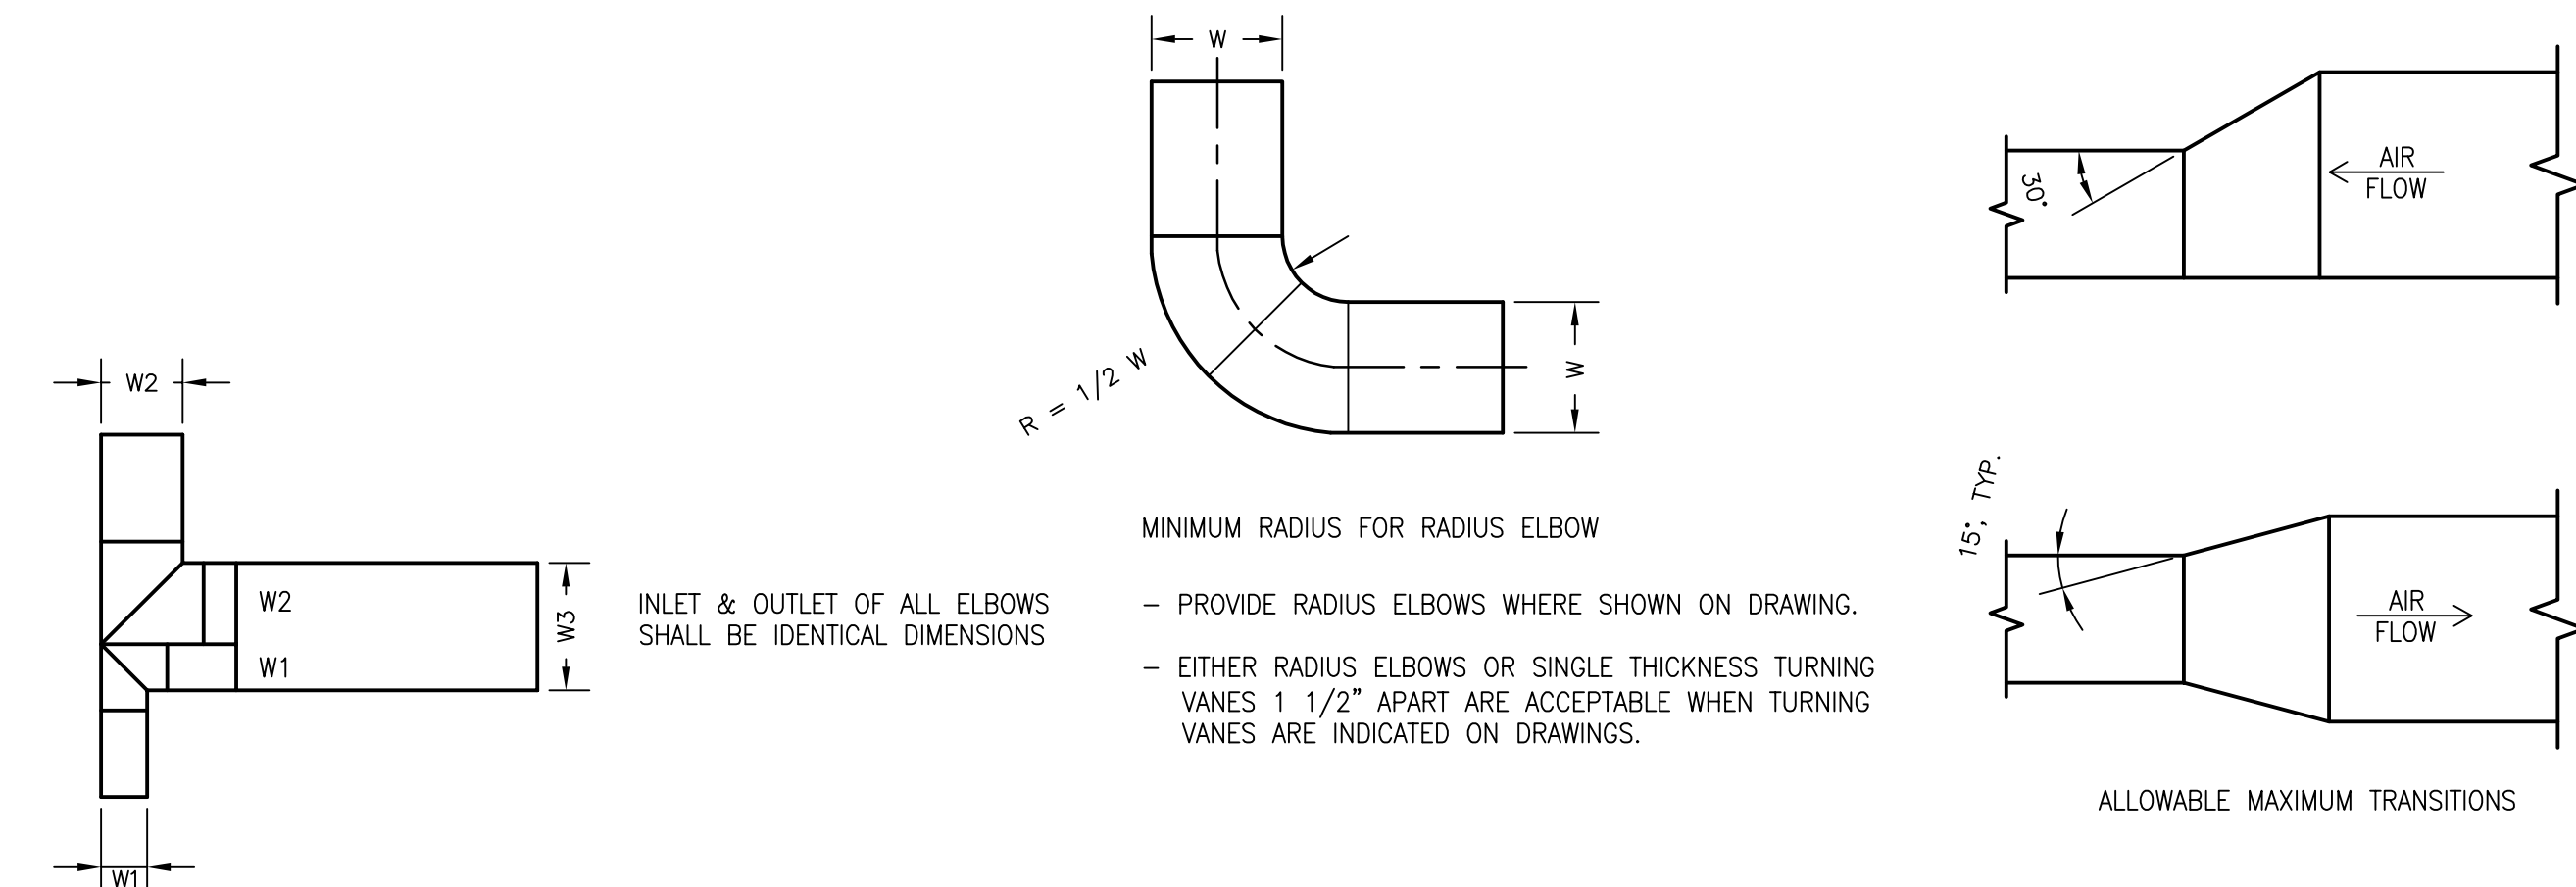

DUCTWORK ASSEMBLY RESTRICTIONS

AIR CONDITIONING
CONDENSATE DRAIN TRAP

SCALE: NTS

SCALE: NTS

1	CHANGED SECURITY FENCE DETAIL	9/17/08
NO.	REVISIONS	DATE
APPROVED BY		DEFENSE LOGISTICS AGENCY
CONSTRUCTION REPRESENTATIVE		DEFENSE DISTRIBUTION DEPOT SUSQUEHANNA, PENNSYLVANIA
ENVIRONMENTAL BRANCH		FACILITIES ENGINEERING DIVISION, ENGINEERING BRANCH
FIRE PROTECTION BRANCH		NEW CUMBERLAND, PA 17070-5002
INDUSTRIAL HYGIENIST		REPLACEMENT TO HVAC
MAINTENANCE OPERATION BRANCH		SYSTEM IN BUILDING 69
ROB MONTEFOUR		DETAILS, SCHEDULES, DIAGRAMS, AND NOTES
FACILITIES ENGINEER		DESIGNED BY: PW/H/GWS
		CHECKED BY:
		PROJECT NO. 3629
		DRAWING NO. M-2
		SHEET 3 OF 3
		DATE JULY 08